



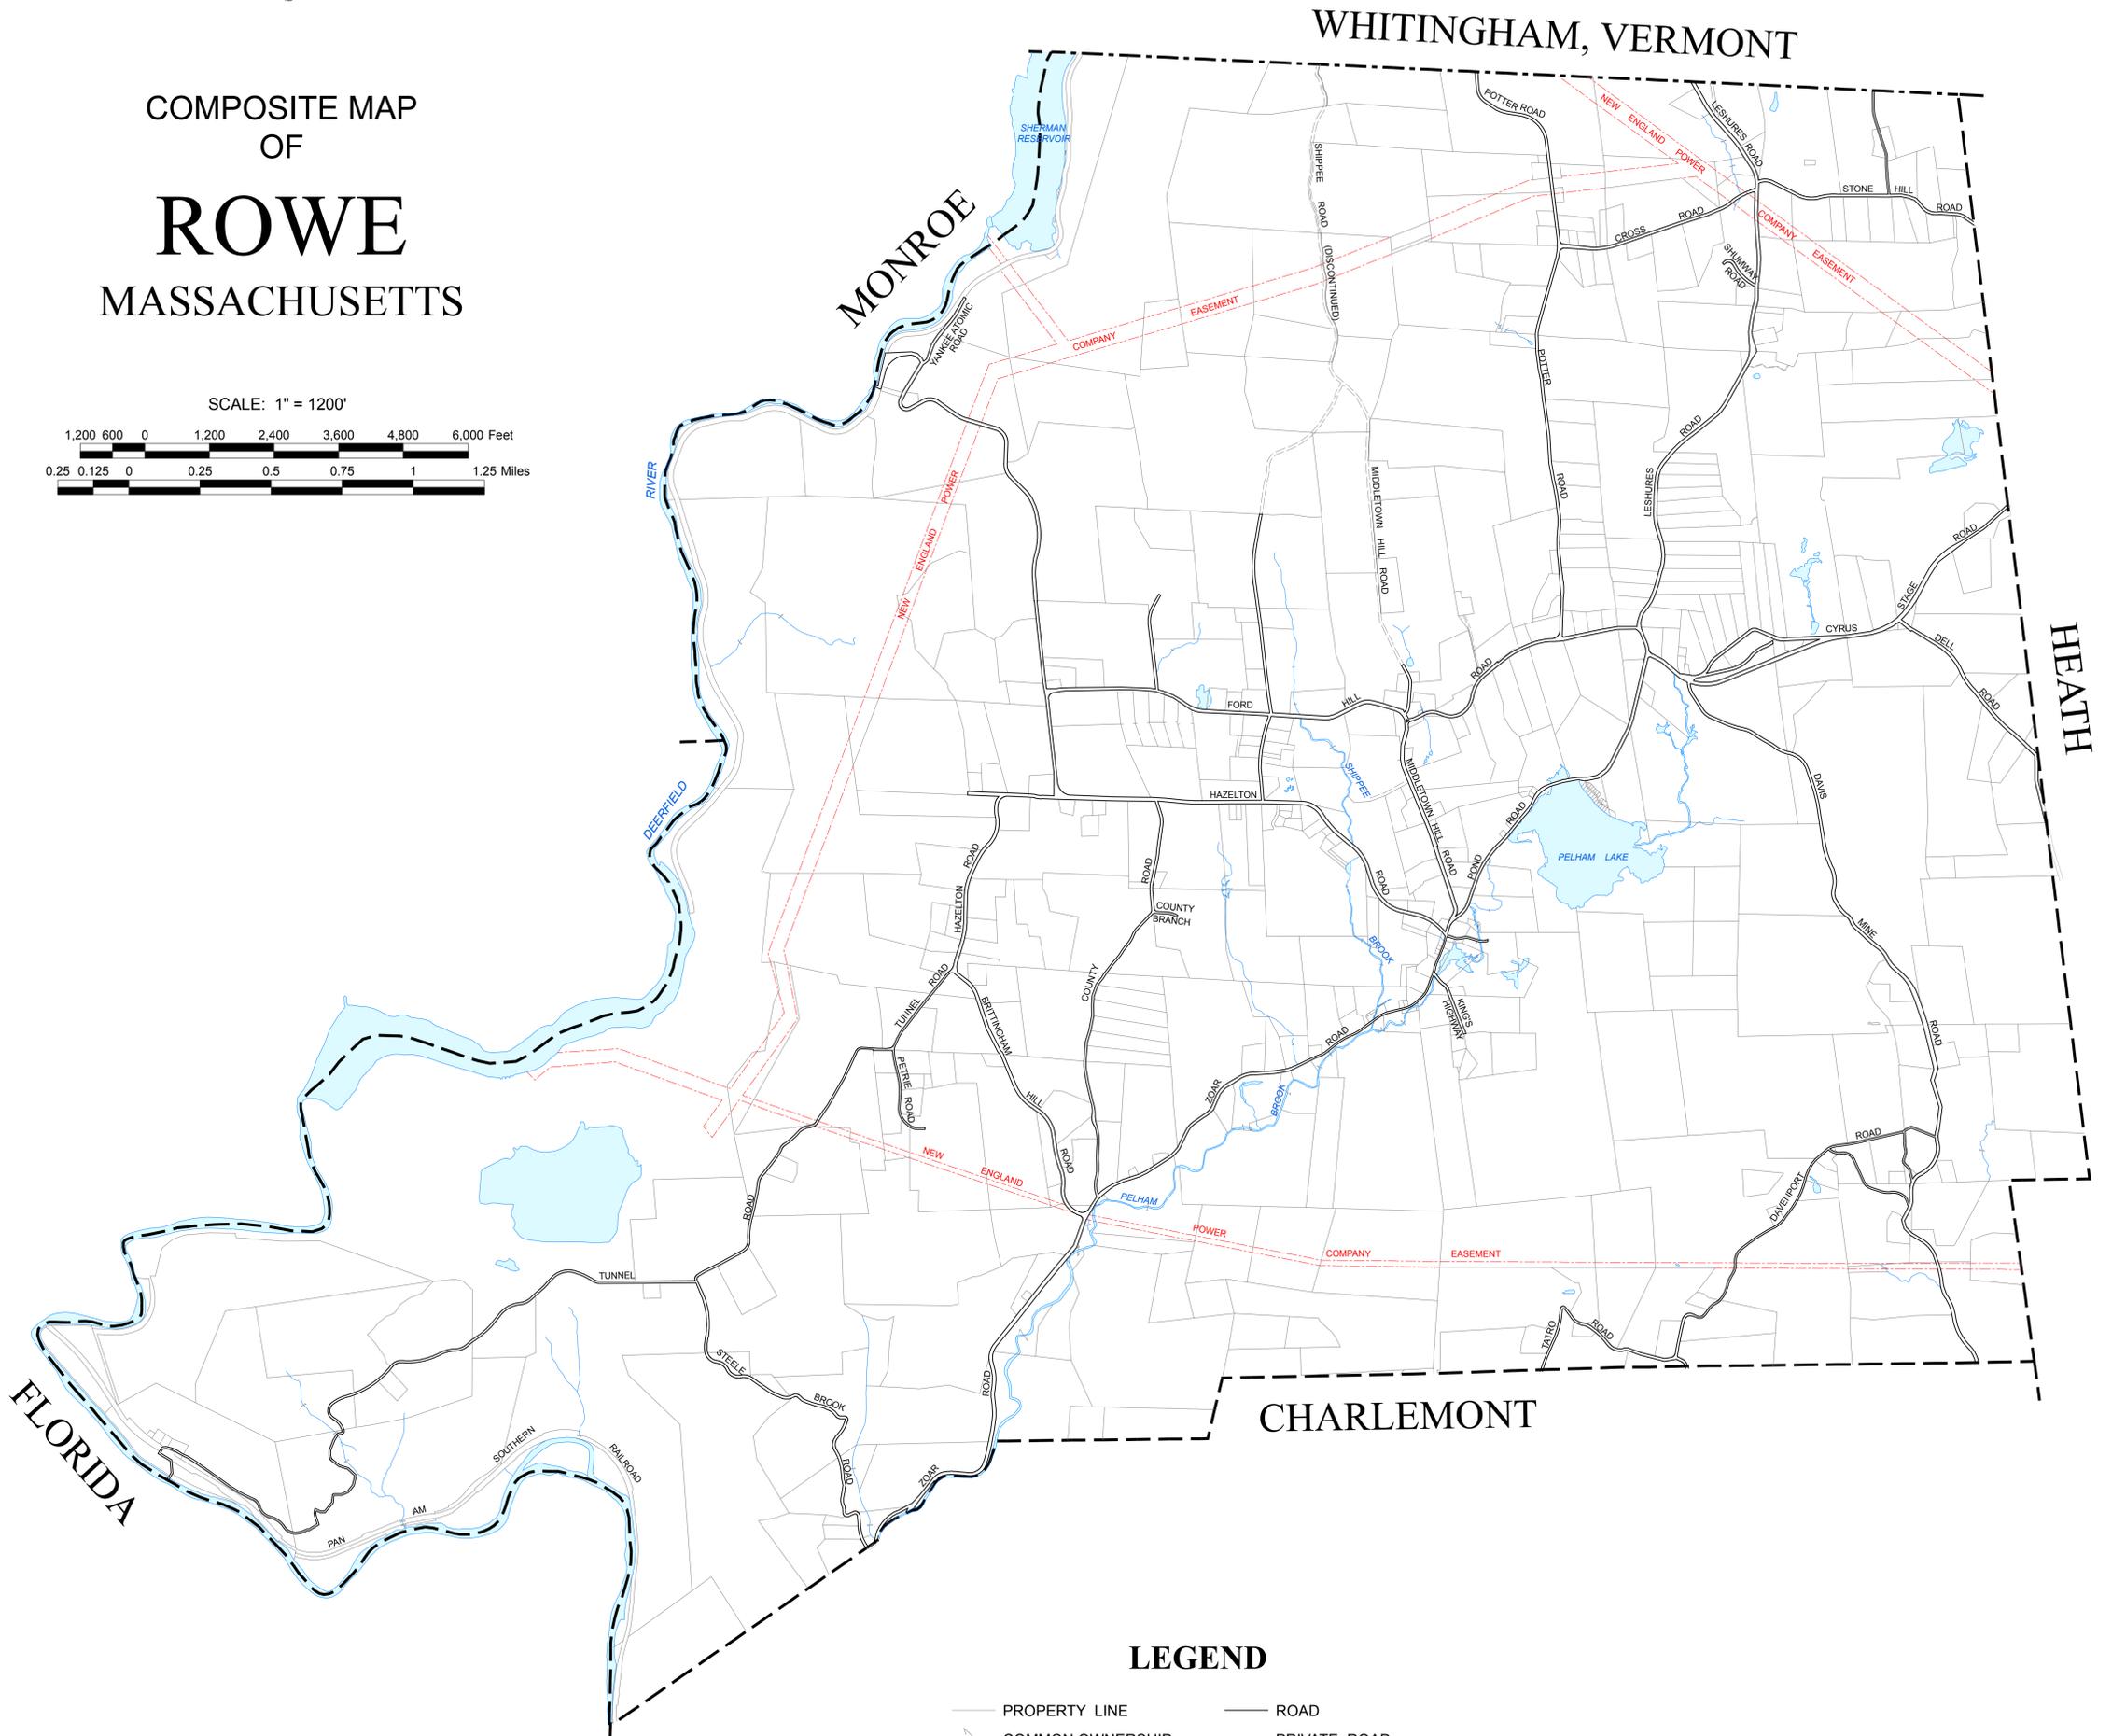

COMPOSITE MAP
OF
ROWE
MASSACHUSETTS

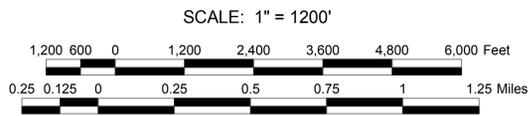

LEGEND

- | | |
|------------------------|---------------------|
| — PROPERTY LINE | — ROAD |
| — COMMON OWNERSHIP | — PRIVATE ROAD |
| — RAILROAD | — RIGHT OF WAY |
| - - - UTILITY EASEMENT | — DISCONTINUED ROAD |
| — WATER | - - - STATE LINE |
| | - - - TOWN LINE |

PRODUCED BY
CAI Technologies
Precision Mapping. Geospatial Solutions.

11 PLEASANT STREET, LITTLETON, NH 03561
800.322.4540 - WWW.CAI-TECH.COM

NOTES

THIS MAP IS BASED ON THE TOWN OF ROWE, MASSACHUSETTS PROPERTY MAPS
PREPARED IN 2005 BY CAI TECHNOLOGIES.
IT IS INTENDED FOR REFERENCE AND PLANNING PURPOSES ONLY.
PROPERTY LINES CURRENT TO JANUARY 1, 2016